


	Plan Outline of Original Planning Application (Ref: 20/00330/FUL)
	Plan Outline Originally Submitted in 2021 (Ref:21/00630/FUL)
	Revised Proposal Plan Outline (Ref: 21/00630/FUL)

Proposed Second Floor Plan

Total Floor Area - 1073m²
 Total Dayspace - 124.2m²
 Number of Bedrooms - 11

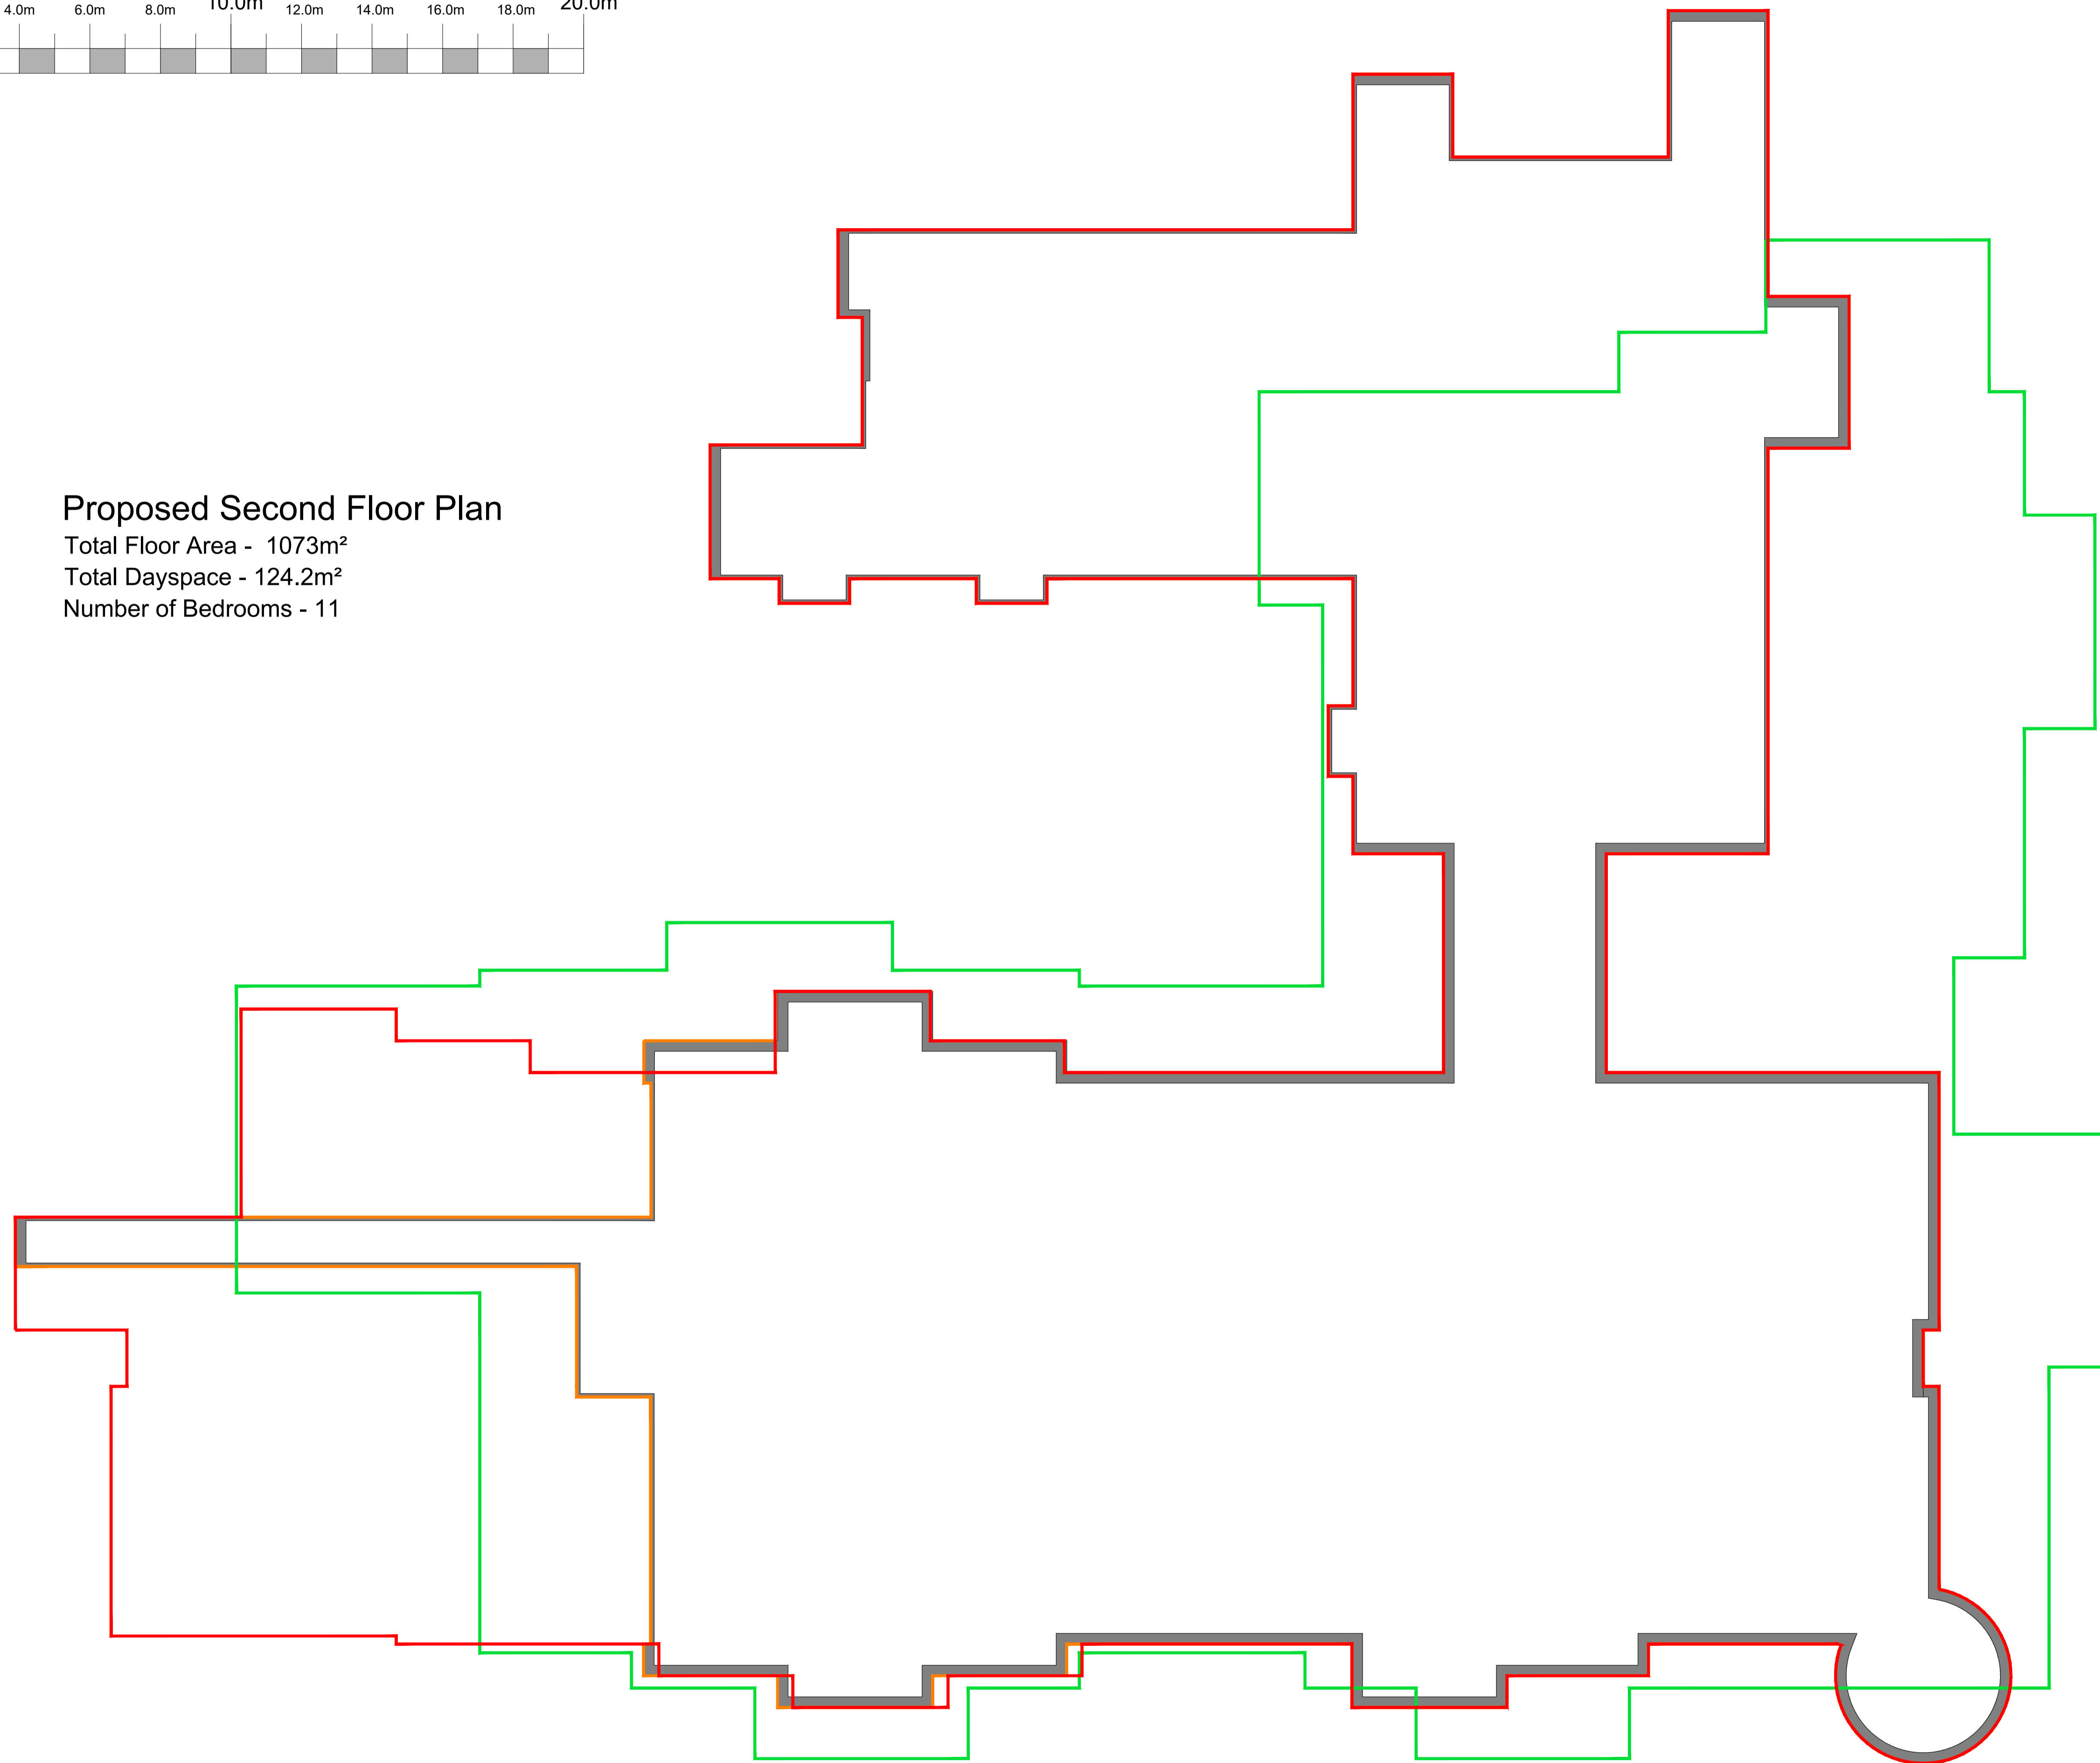

-	20/09/21	Original Drawing	CM	JB
Rev	Date	Revision Description	Drawn By	Approved By
 6 Pioneer Court, Darlington, DL1 4WD t: 01325 464 111 e: studio@adgarchitects.co.uk w: www.adgarchitects.co.uk				
Client				
The Halebourne Group				
Project Information				
Proposed Care Development The Grey House Preparatory School, Hartley Wintney				
Drawing Title				
Second Floor Plan Comparison 65 Bed Care Home				
A1 Scale		A3 Scale		
1:100		1:200		
Job Number	Drawing Number	Revision		
H.19.12	(00) 105	-		
Drawing Issue				
PLANNING				