


Proposed Roof Plan

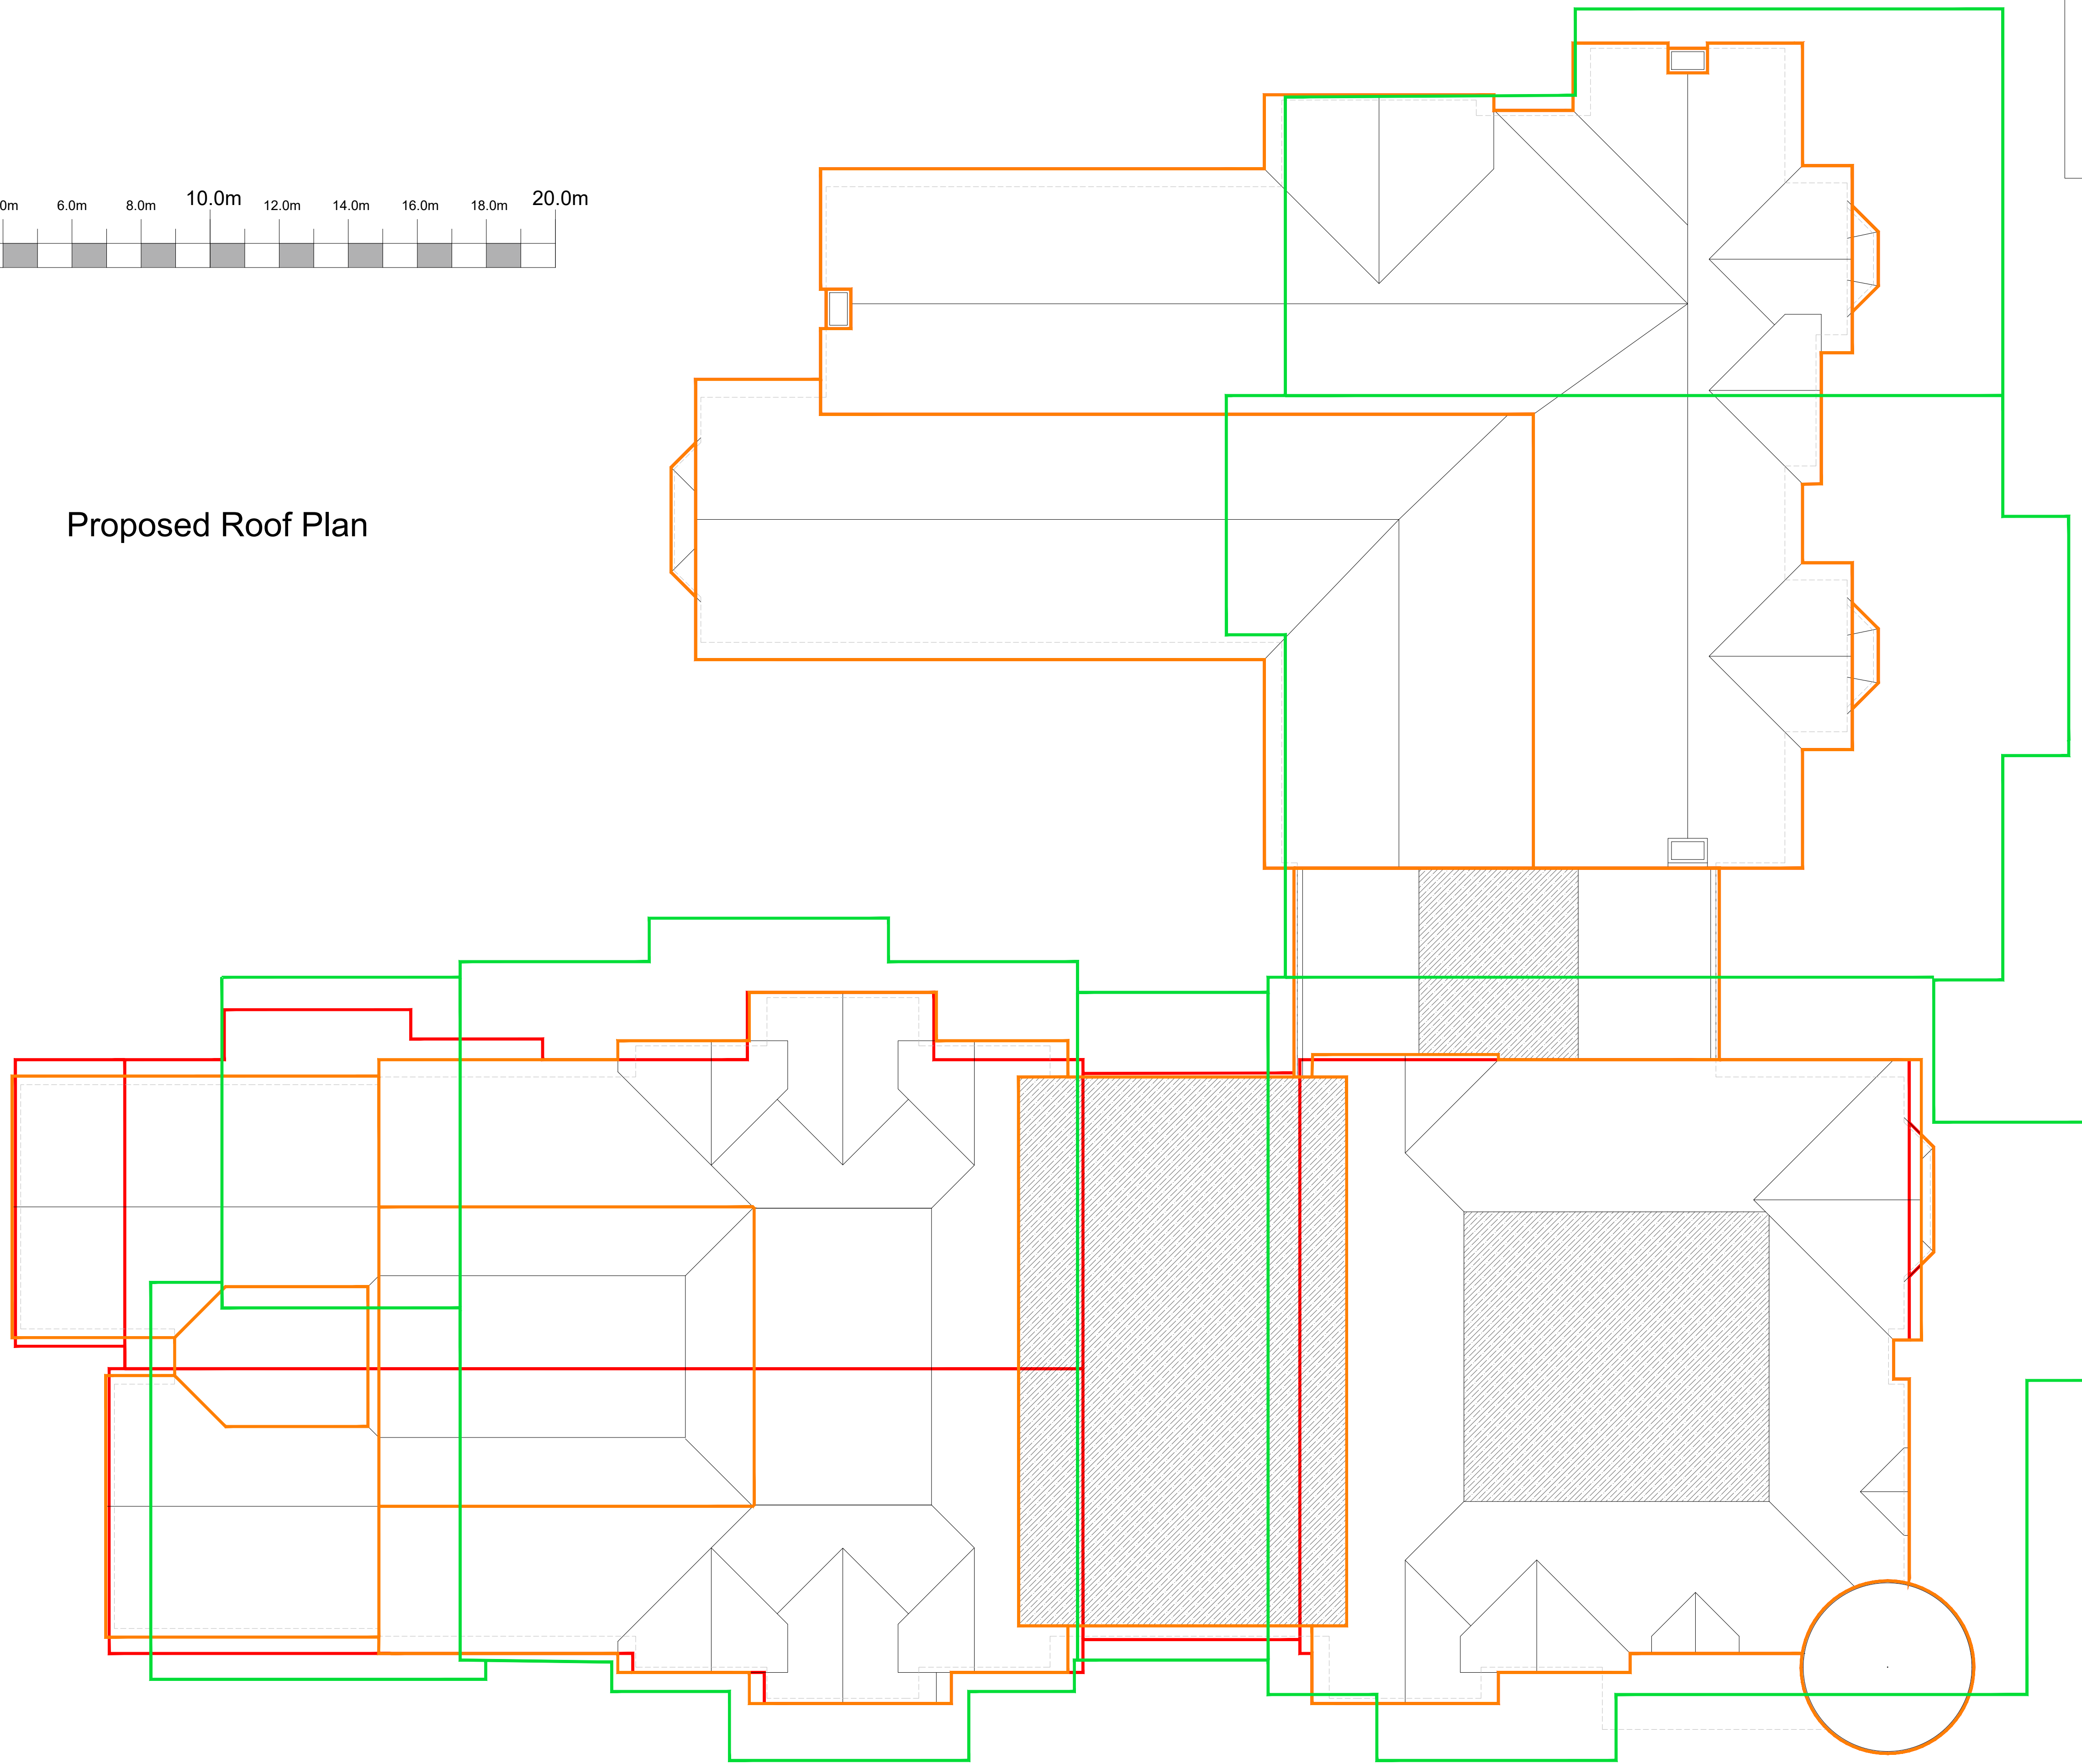

- Plan Outline of Original Planning Application (Ref: 20/00330/FUL)
- Plan Outline Originally Submitted in 2021 (Ref:21/00630/FUL)
- Revised Proposal Plan Outline (Ref: 21/00630/FUL)

-	20/09/21	Original Drawing	CM	JB
Rev	Date	Revision Description	Drawn By	Approved By
 6 Pioneer Court, Darlington, DL1 4WD t: 01325 464 111 e: studio@adgarchitects.co.uk w: www.adgarchitects.co.uk				
Client				
The Halebourne Group				
Project Information				
Proposed Care Development The Grey House Preparatory School, Hartley Wintney				
Drawing Title				
Roof Plan Comparison 65 Bed Care Home				
A1 Scale		A3 Scale		
1:100		1:200		
Job Number	Drawing Number	Revision		
H.19.12	(00) 127	-		
Drawing Issue				
<b>PLANNING</b>				