


—	Plan Outline of Original Planning Application (Ref: 20/00330/FUL)
—	Plan Outline Originally Submitted in 2021 (Ref: 21/00630/FUL)
—	1.8m High fence line along boundary line



Proposed South West Elevation

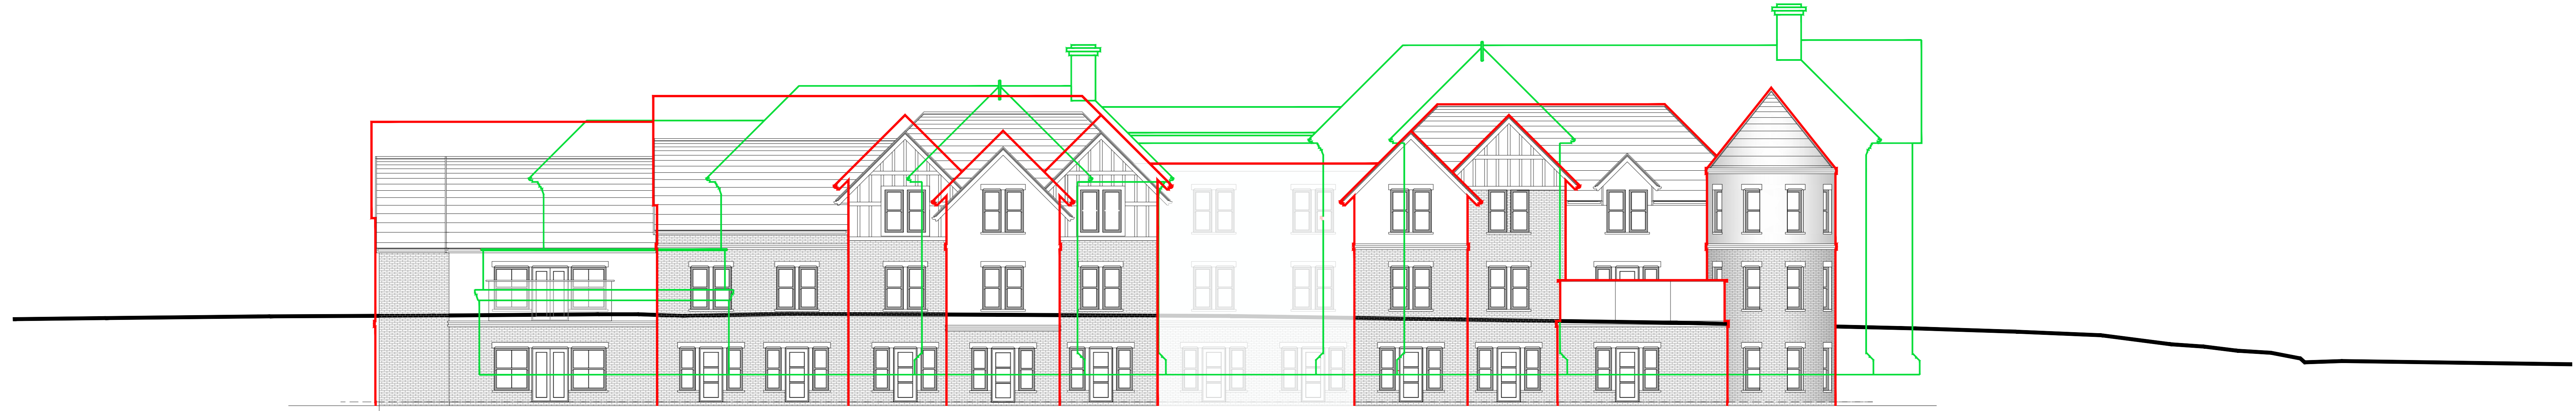

Proposed South West Elevation - Planning Application Overlay



Proposed South West Elevation

Rev	Date	Revision Description	Author
D	20/09/21	Elevations have been updated to show previous planning applications.	CM JB
C	16/07/21	Elevations have been updated to show the render adjusted.	CM JB
B	01/06/21	Elevations have been updated to show the reduced height.	CM JB
A	15/02/21	Key added to annotate drawing.	CM JB
-	17/11/20	Original Drawing	JB JB

AIG ARCHITECTS
 6 Pioneer Court, Dartington, GL1 4ND
 t: 01325 464 111
 e: studio@aigarchitects.co.uk
 w: www.aigarchitects.co.uk

Client The Halebourne Group		
Project Information Proposed Care Development The Grey House Preparatory School, Hartley Wintney		
Drawing Title Proposed South West Elevations 65 Bed Care Home		
A1 Scale 1:100 @ A0	A3 Scale 1:200	
Job Number H.19.12	Drawing Number (21) 3	Revision D
Drawing Issue PLANNING		