




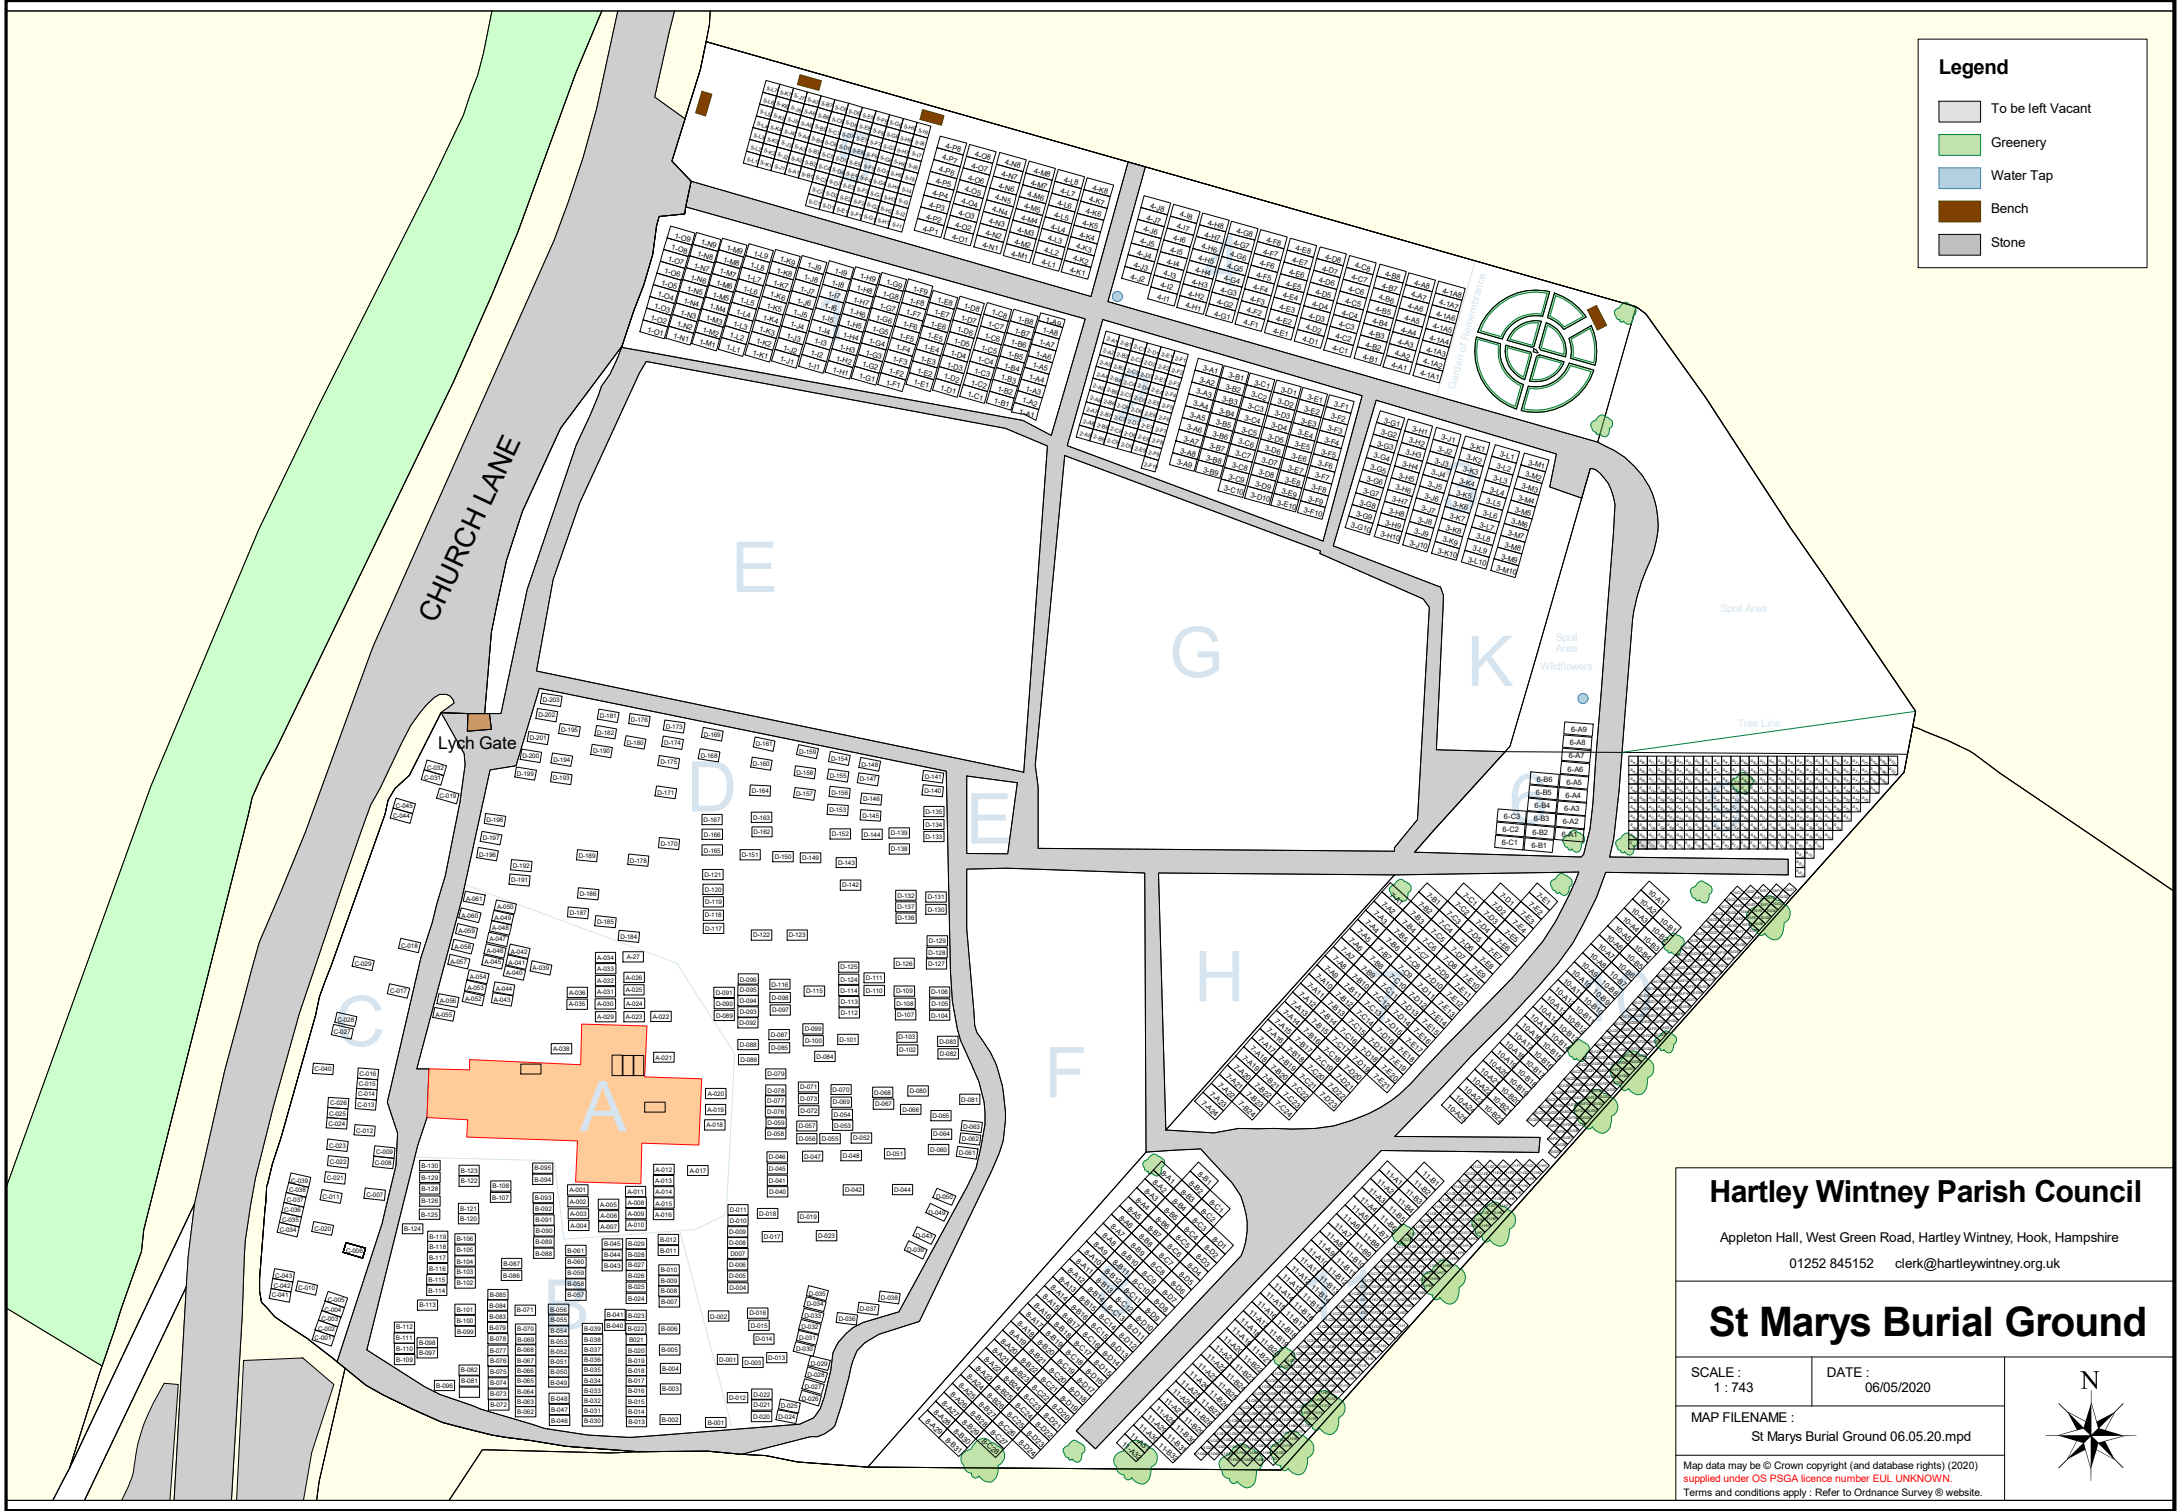


Legend

-  To be left Vacant
-  Greenery
-  Water Tap
-  Bench
-  Stone



Hartley Wintney Parish Council
Appleton Hall, West Green Road, Hartley Wintney, Hook, Hampshire
01252 845152 clerk@hartleywintney.org.uk

St Marys Burial Ground

SCALE : 1 : 743	DATE : 06/05/2020
MAP FILENAME : St Marys Burial Ground 06.05.20.mpd	
<small>Map data may be © Crown copyright (and database rights) (2020) supplied under OS PSGA licence number EUL UNKNOWN. Terms and conditions apply : Refer to Ordnance Survey @ website.</small>	

