



**D1**  
EXTERNAL STAIR DETAIL

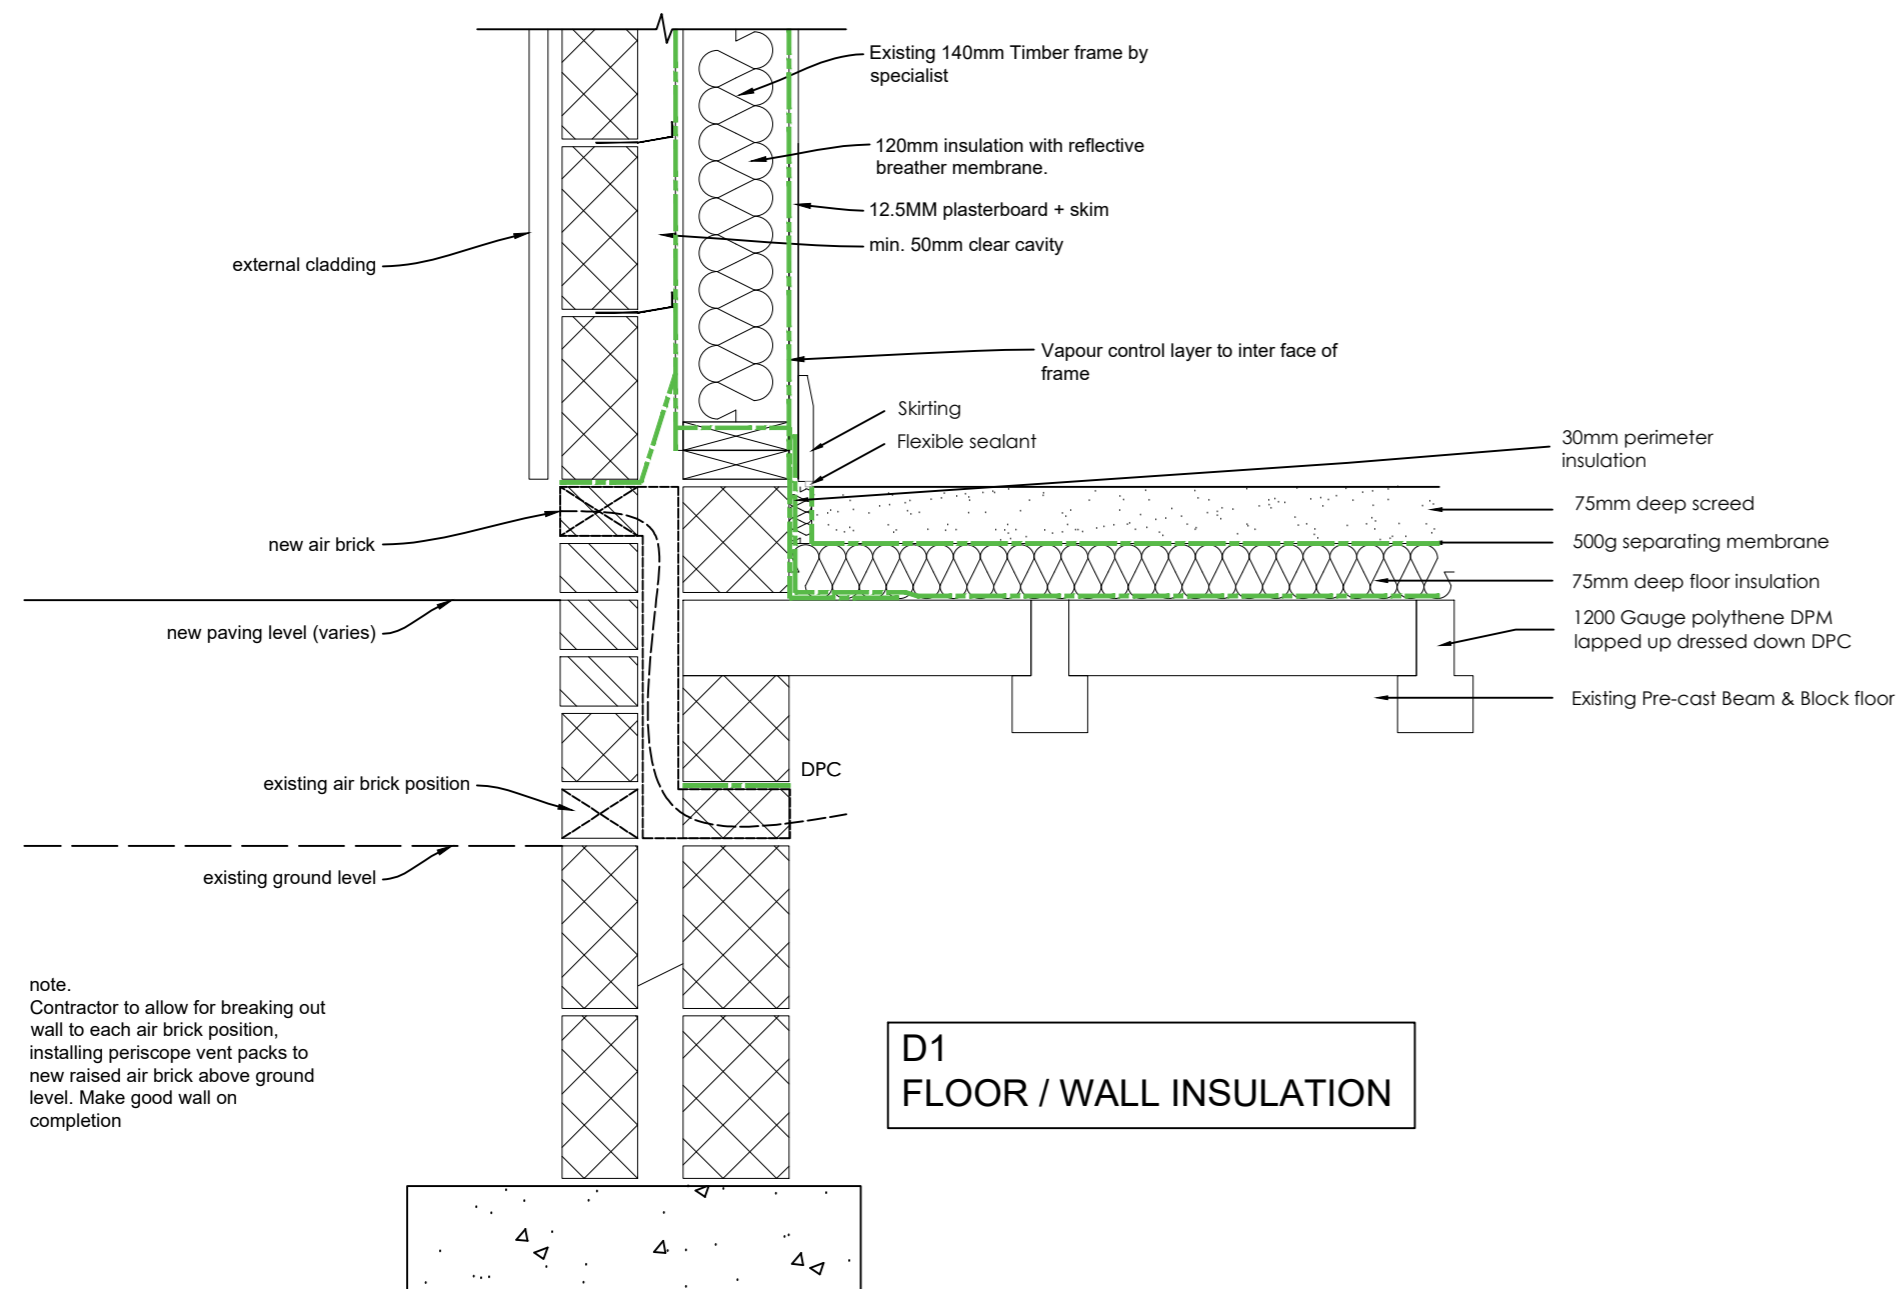

**D1**  
FLOOR / WALL INSULATION

note.  
Contractor to allow for breaking out wall to each air brick position, installing periscope vent packs to new raised air brick above ground level. Make good wall on completion

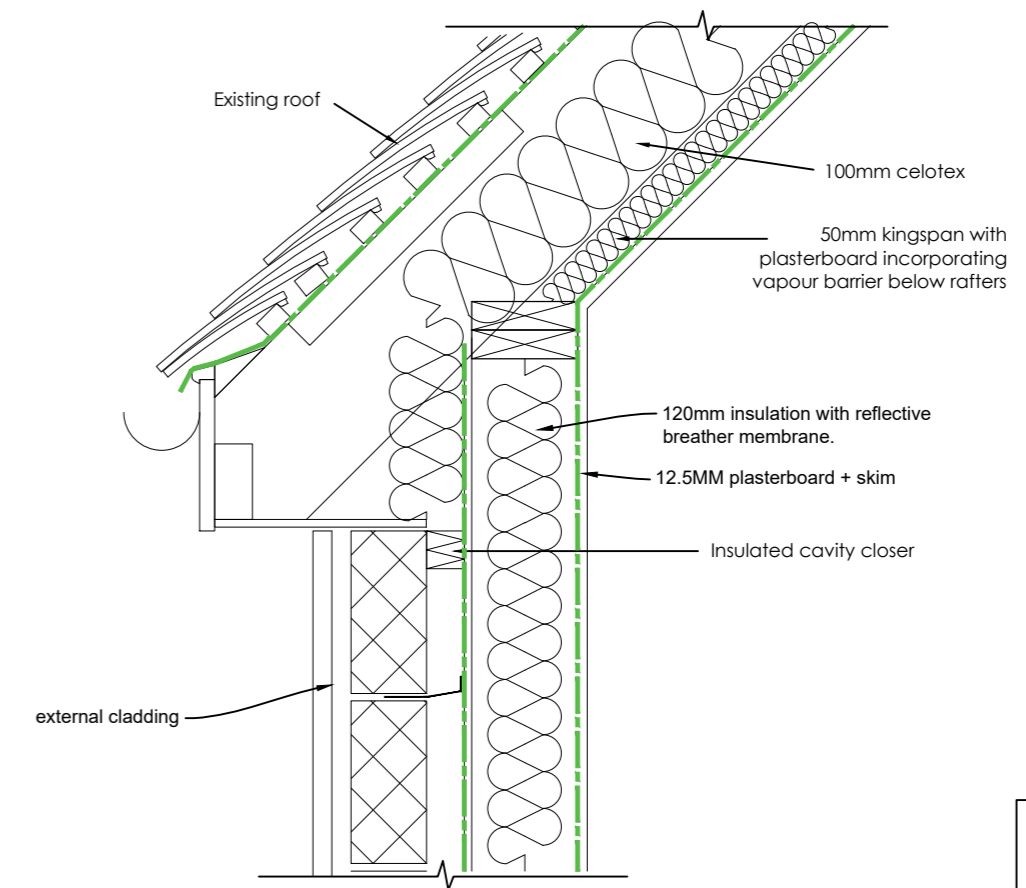

**D2**  
WALL / EAVES INSULATION

**FUSIONarchitecture Ltd**

Orchard End,  
Hazeley Bottom  
Hartley Wintney,  
Hampshire, RG27 8LU  
Tel/Fax 01252 842026

**Job Title**  
St Marys Pavilion  
Dilly Lane  
Hartley Wintney

**Client**  
Hartley Wintney Parish Council

**Drawing Title**  
Typical Details

**Scale** 1:10    **Size** A2

**Drwg No.** 2185/05    **Rev.**